



**NOTES:**  
 This drawing is copyright and may not be reproduced either in part or in full without the prior written permission from Consulting Surveyors. All scale dimensions taken from this drawing are to be verified on site.  
 Materials and workmanship are to comply in all respects with current British Standard code of practice and Building Regulations.  
 The contractor is to check and verify all building and site dimensions, levels and sewer invert levels at connection points prior to commencement of works.  
**IF IN DOUBT ASK. DO NOT SCALE.** This drawing must be read in conjunction with all other Architectural, Structural, Civil and Engineering drawings and specifications

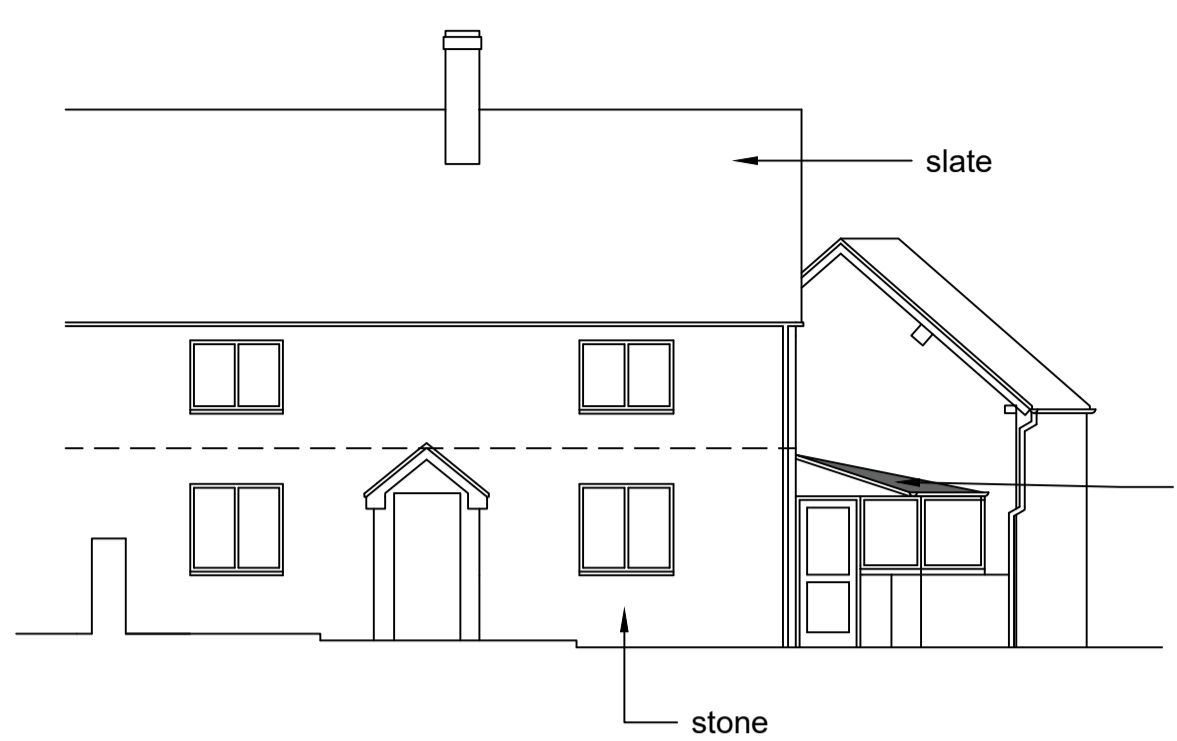


**EAST ELEVATION**

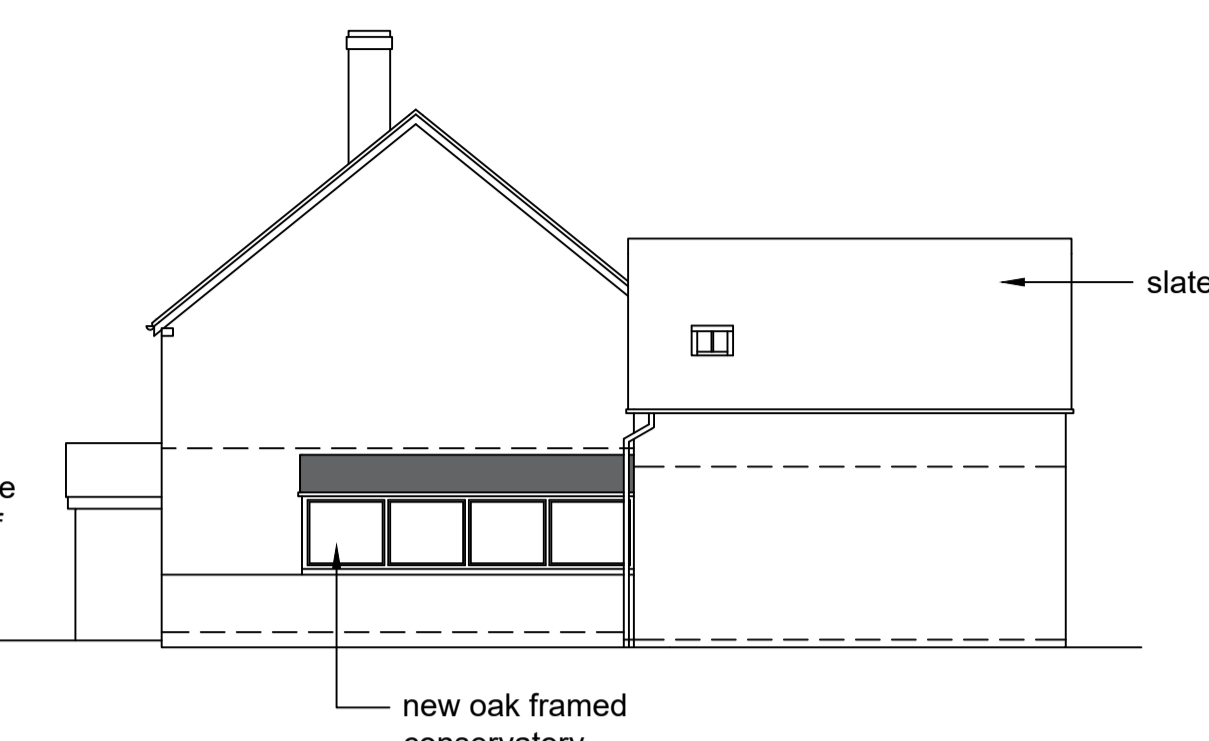


**NORTH ELEVATION**




**WEST ELEVATION**

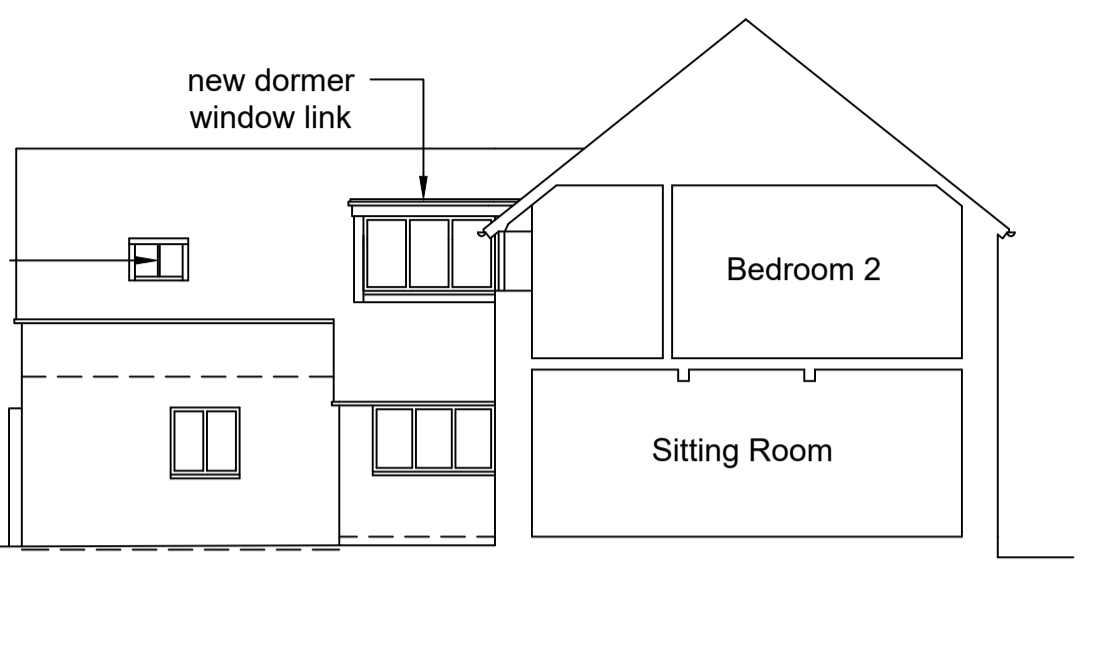


**SOUTH ELEVATION**

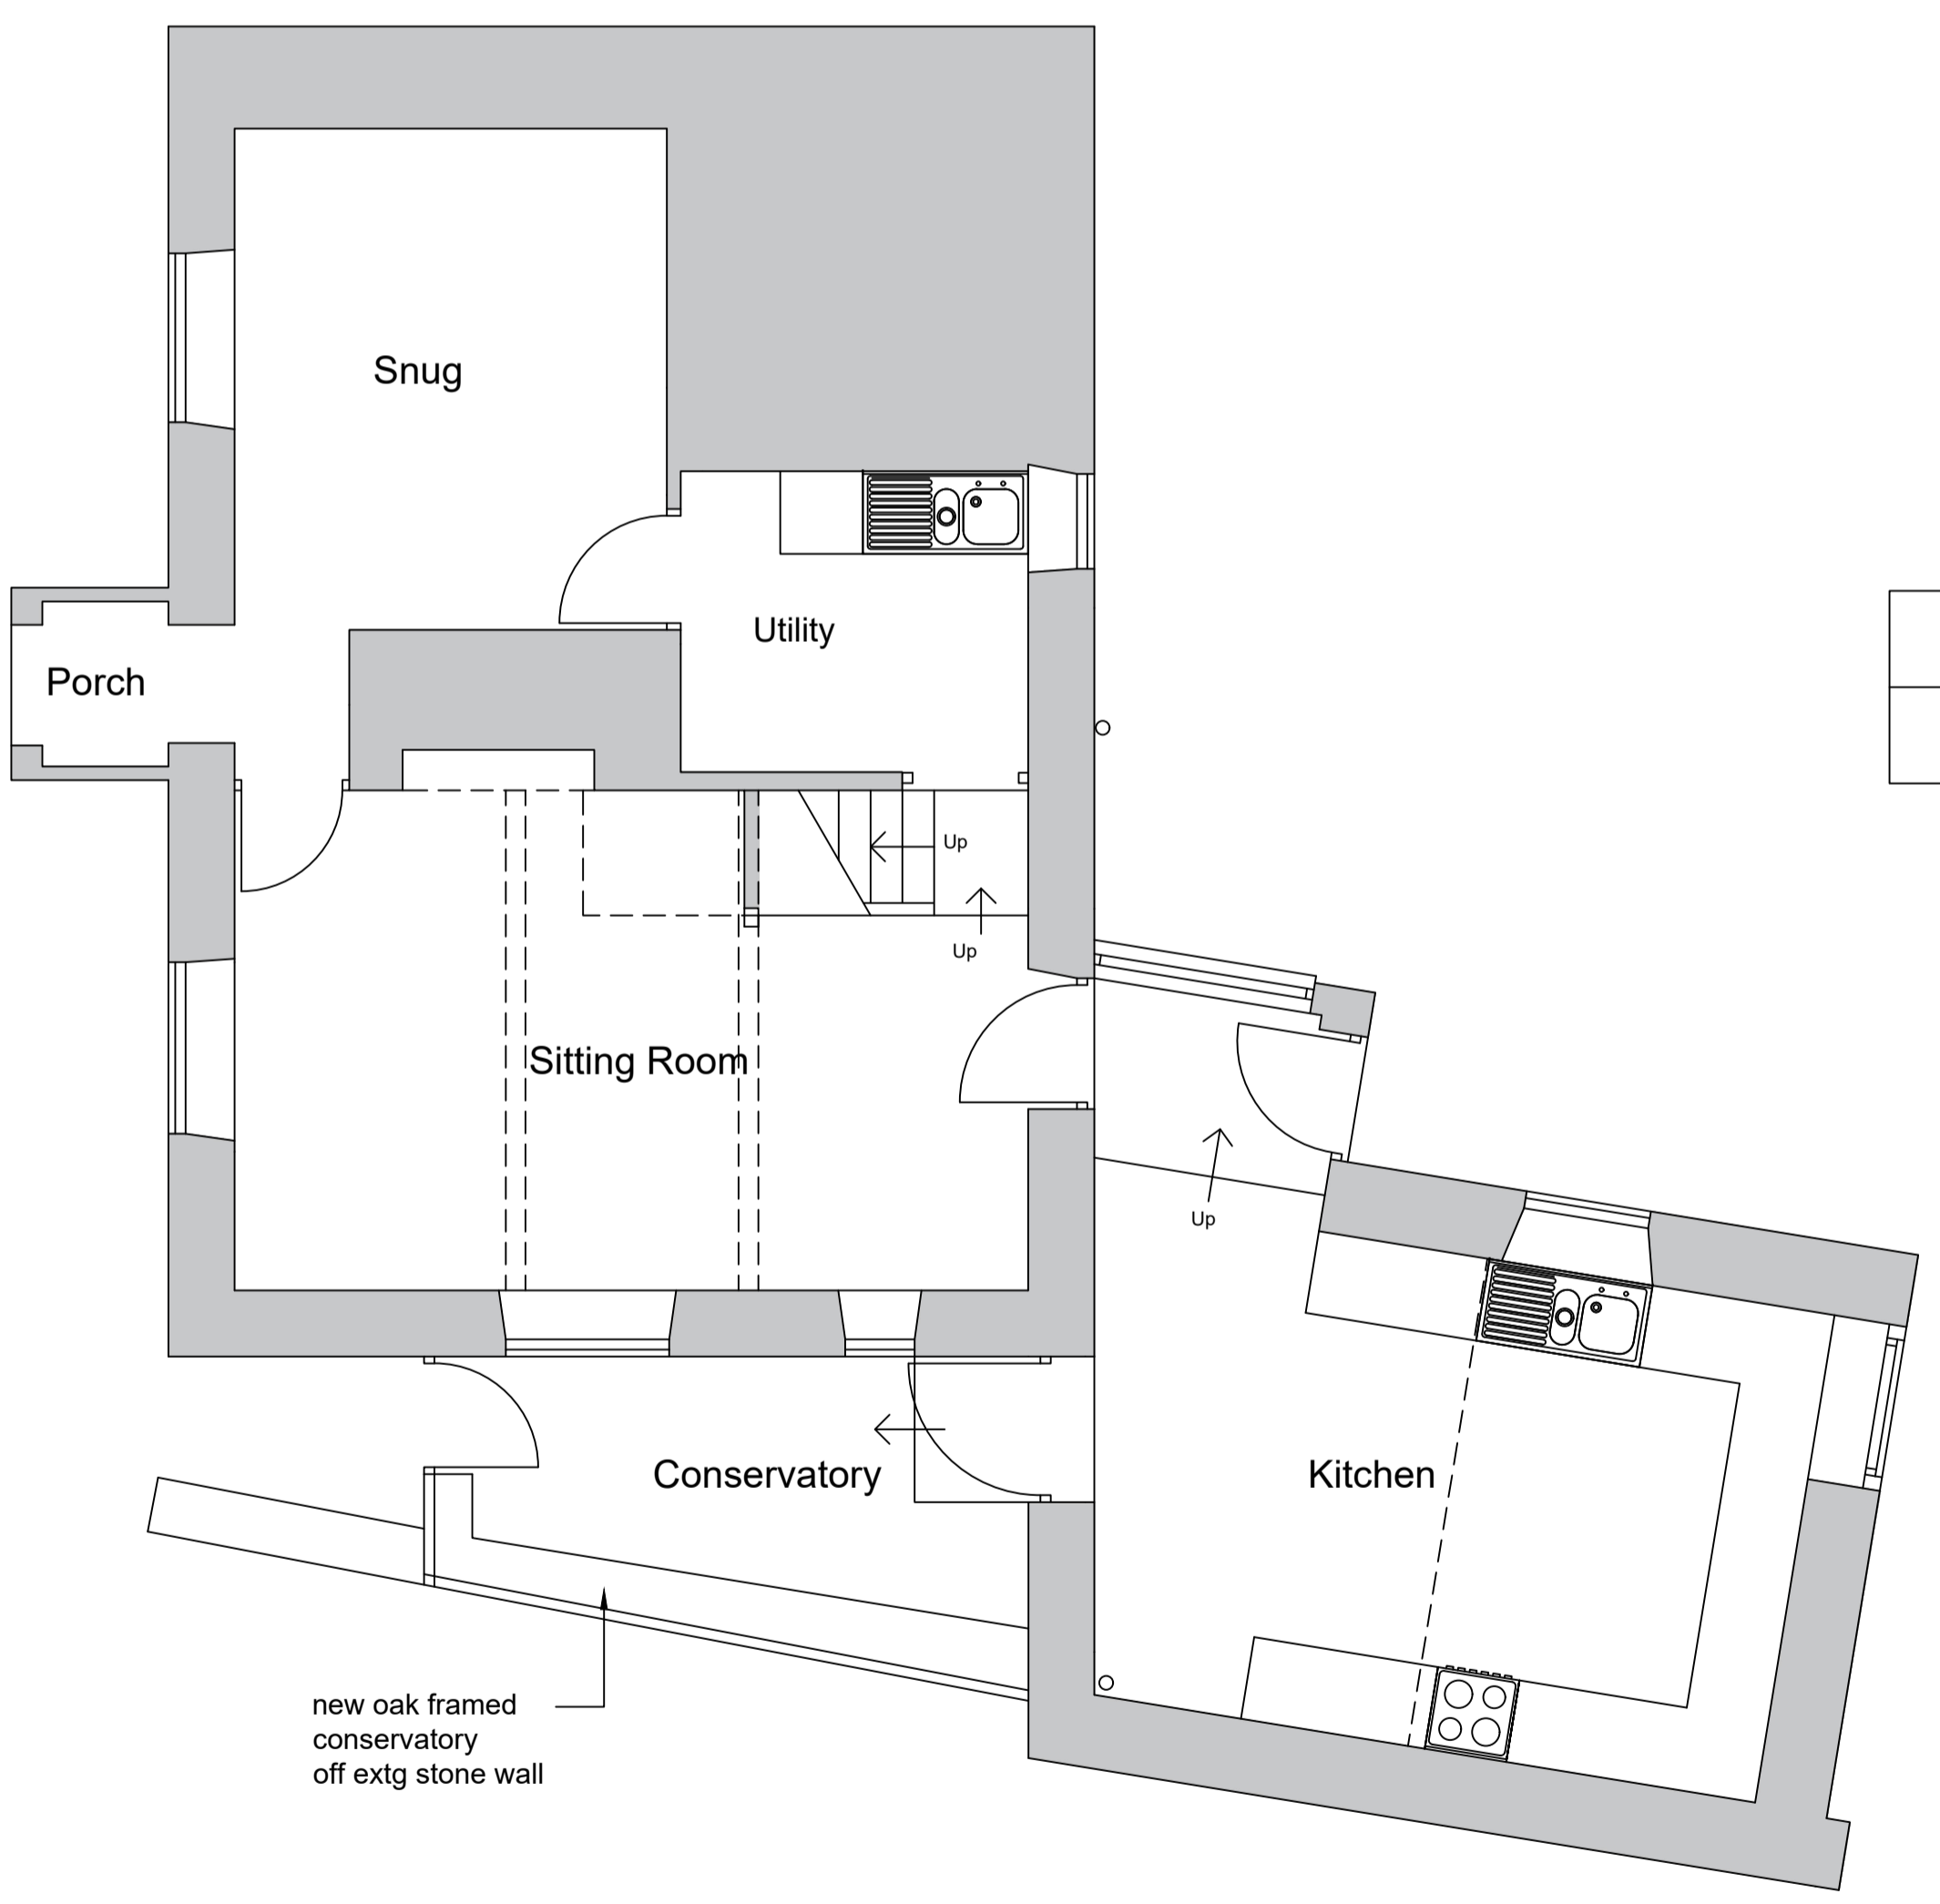


**GROUND FLOOR PLAN**

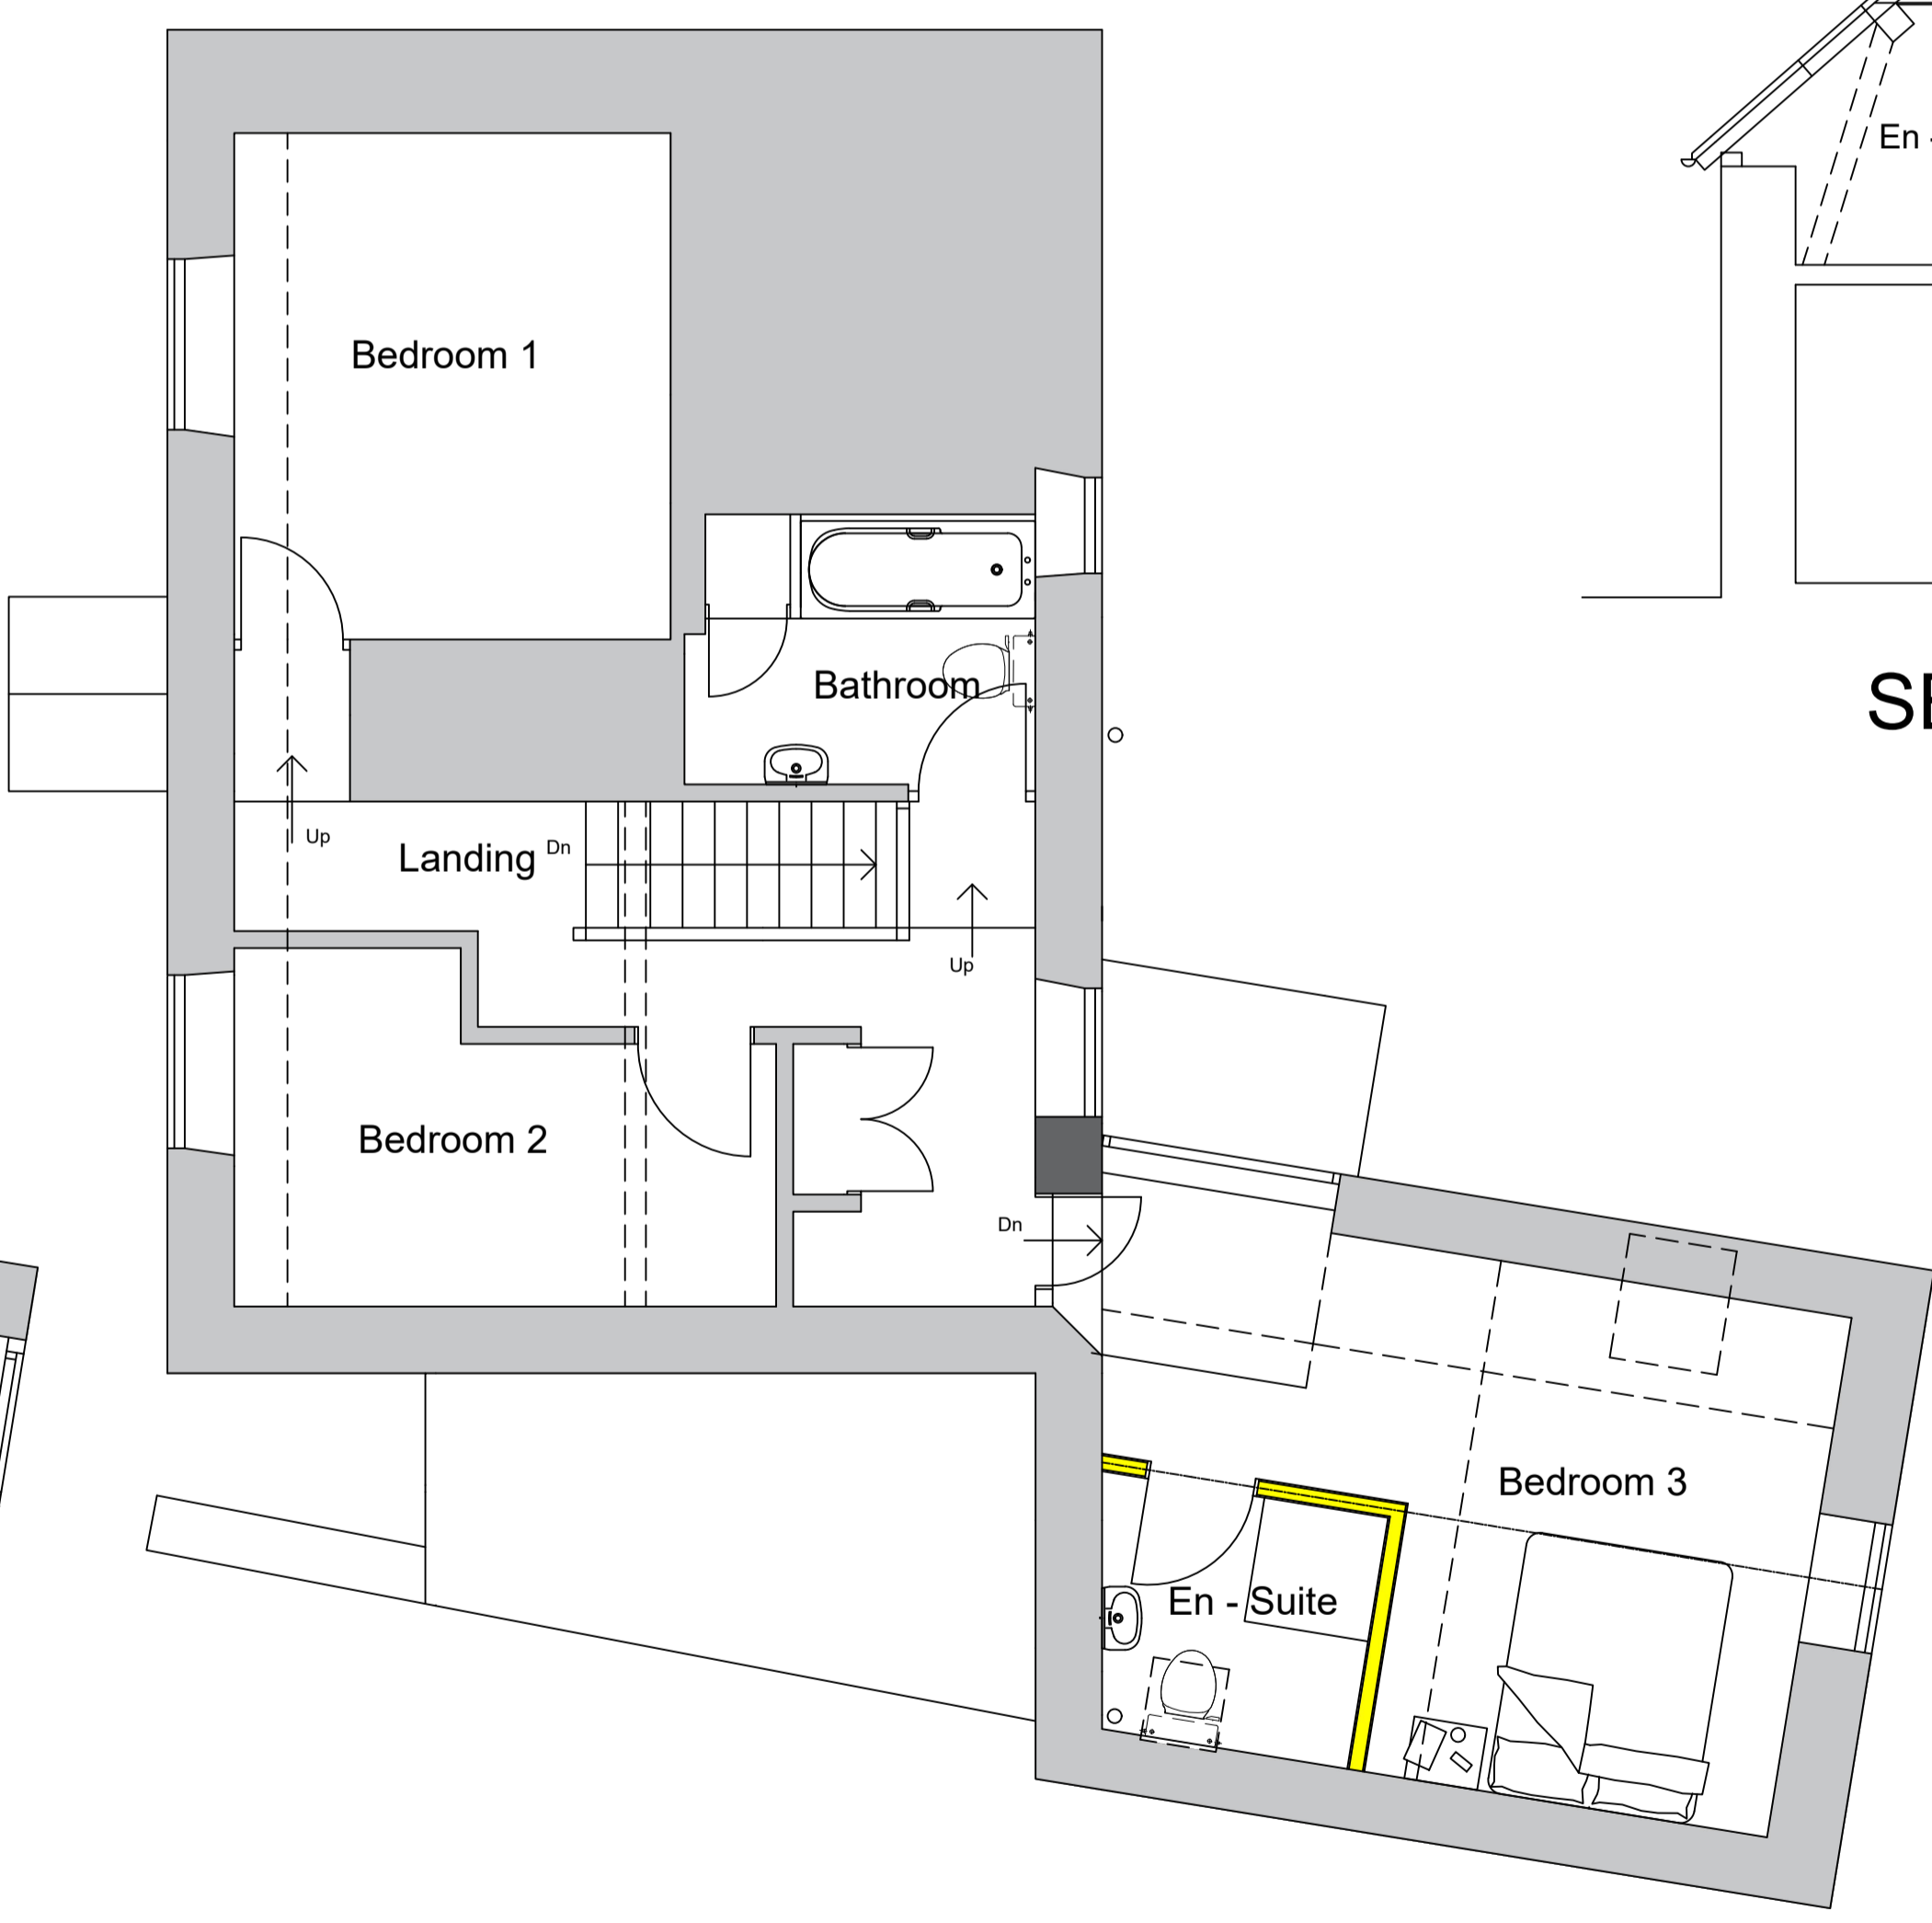

**FIRST FLOOR PLAN**

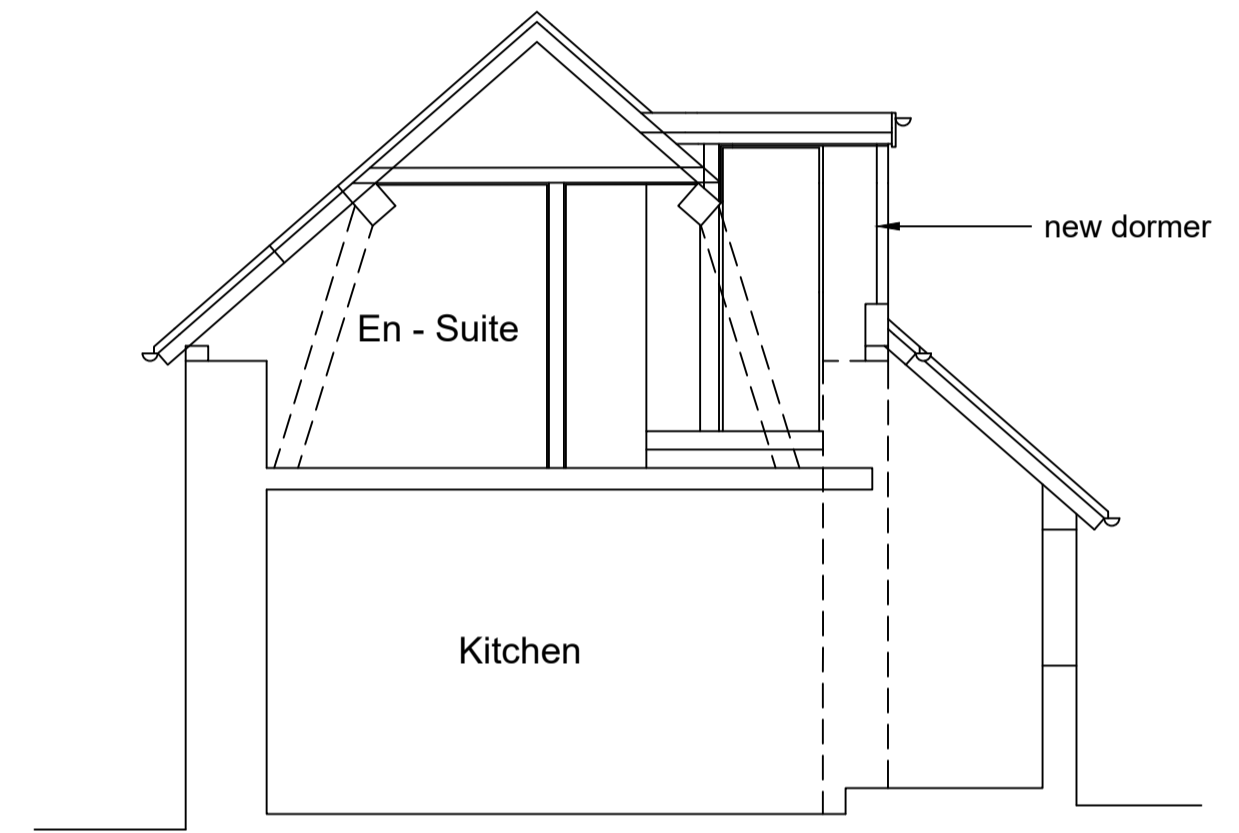

**SECTION**

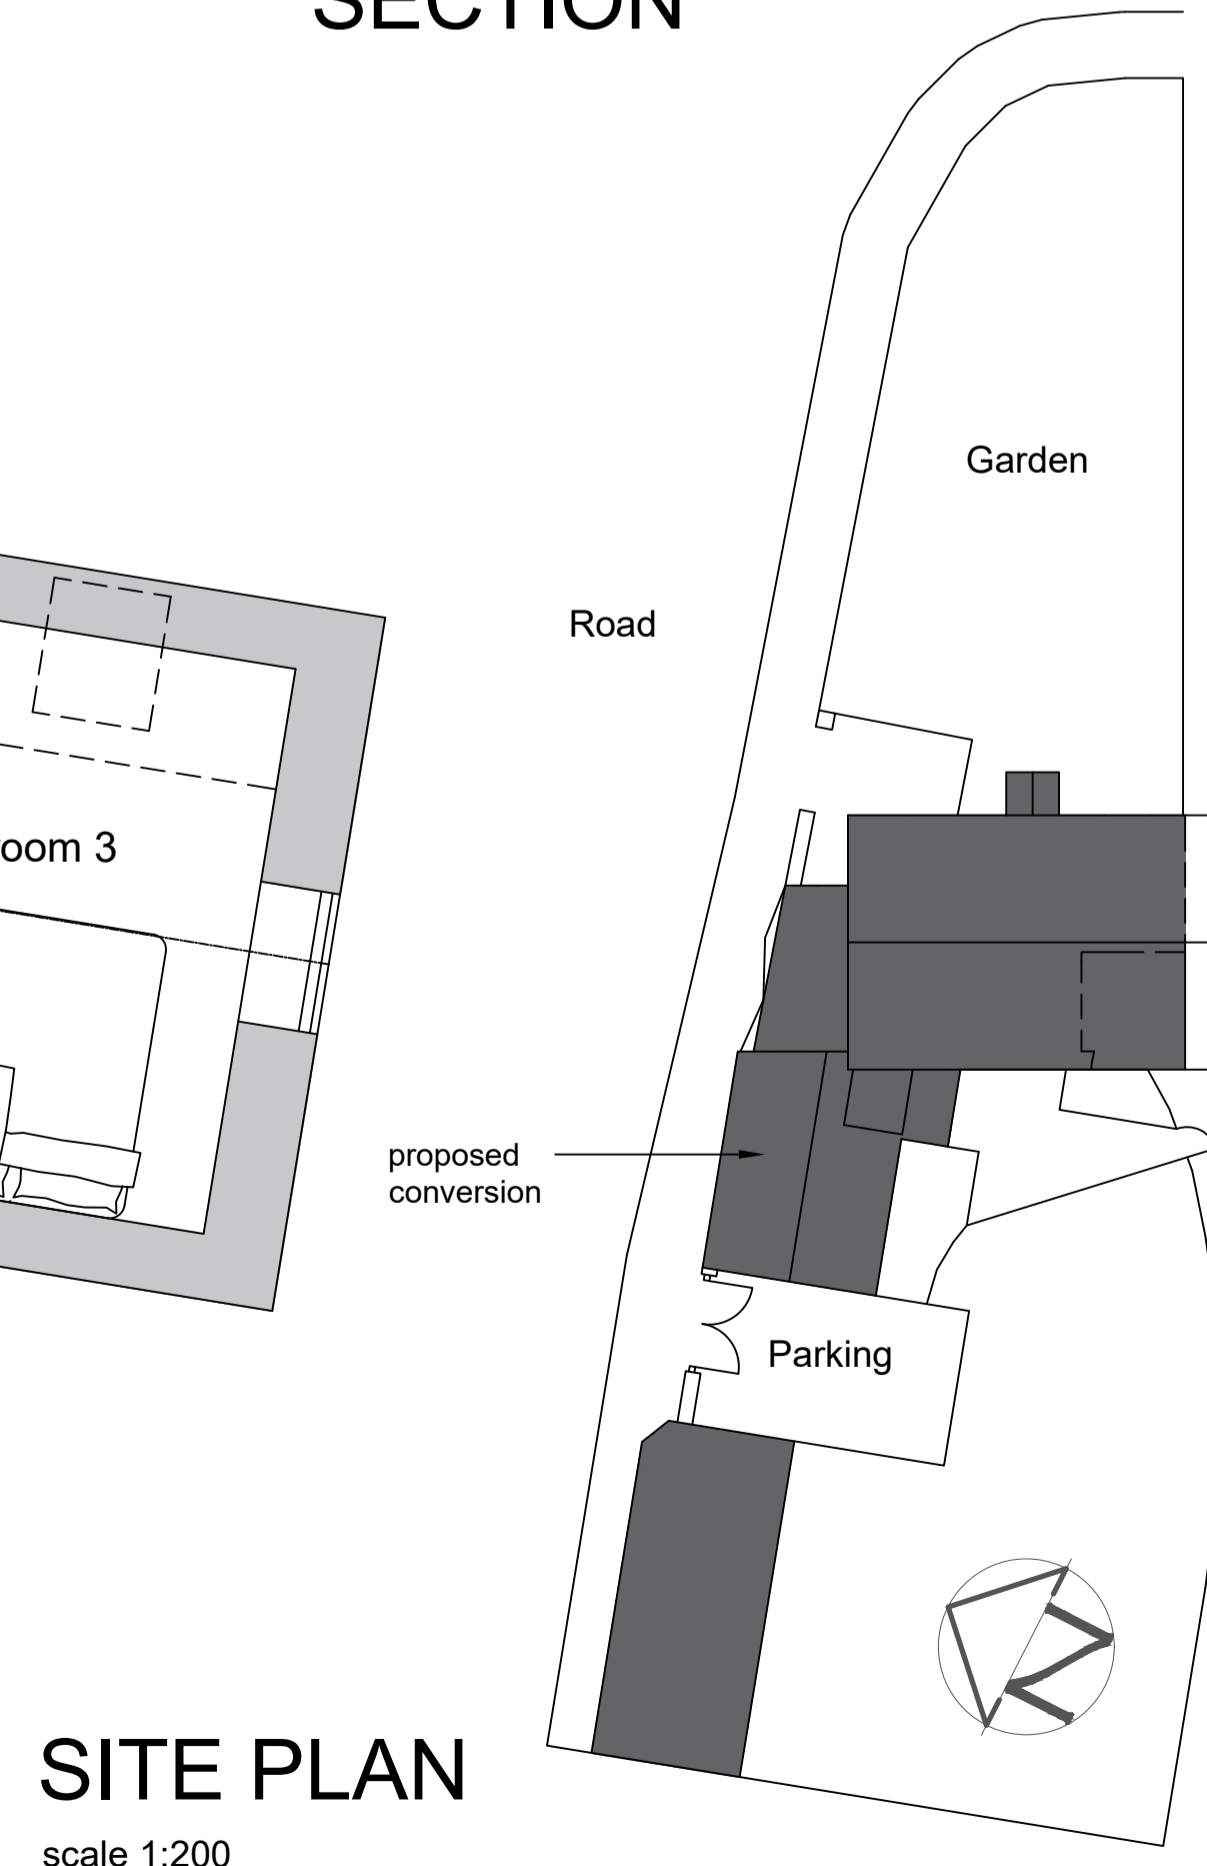

**SITE PLAN**  
 scale 1:200

Rev	Date	Details Of Issue	Initials

Issue

**SIMON ANGELL**  
 Architectural and Planning Consultant  
 Orchard Cottage  
 Ashford Carbonell  
 Shropshire  
 SY8 4BX  
 Telephone : 01584 831424  
 Mobile : 07855864403

Client  
 Mr D Jones

Project  
 Alterations and conversion of first floor barn at The Old Post Office Aston on Clun SY8 8EN

Title  
 PROPOSED

Drawn SA	Checked:	Date: June 22	Scale (at A1) 1:50 / 1:100
-------------	----------	------------------	-------------------------------

Dwg no. 588/22/2	Project no.	Revision No.
---------------------	-------------	--------------